


1ST FLOOR LAYOUT

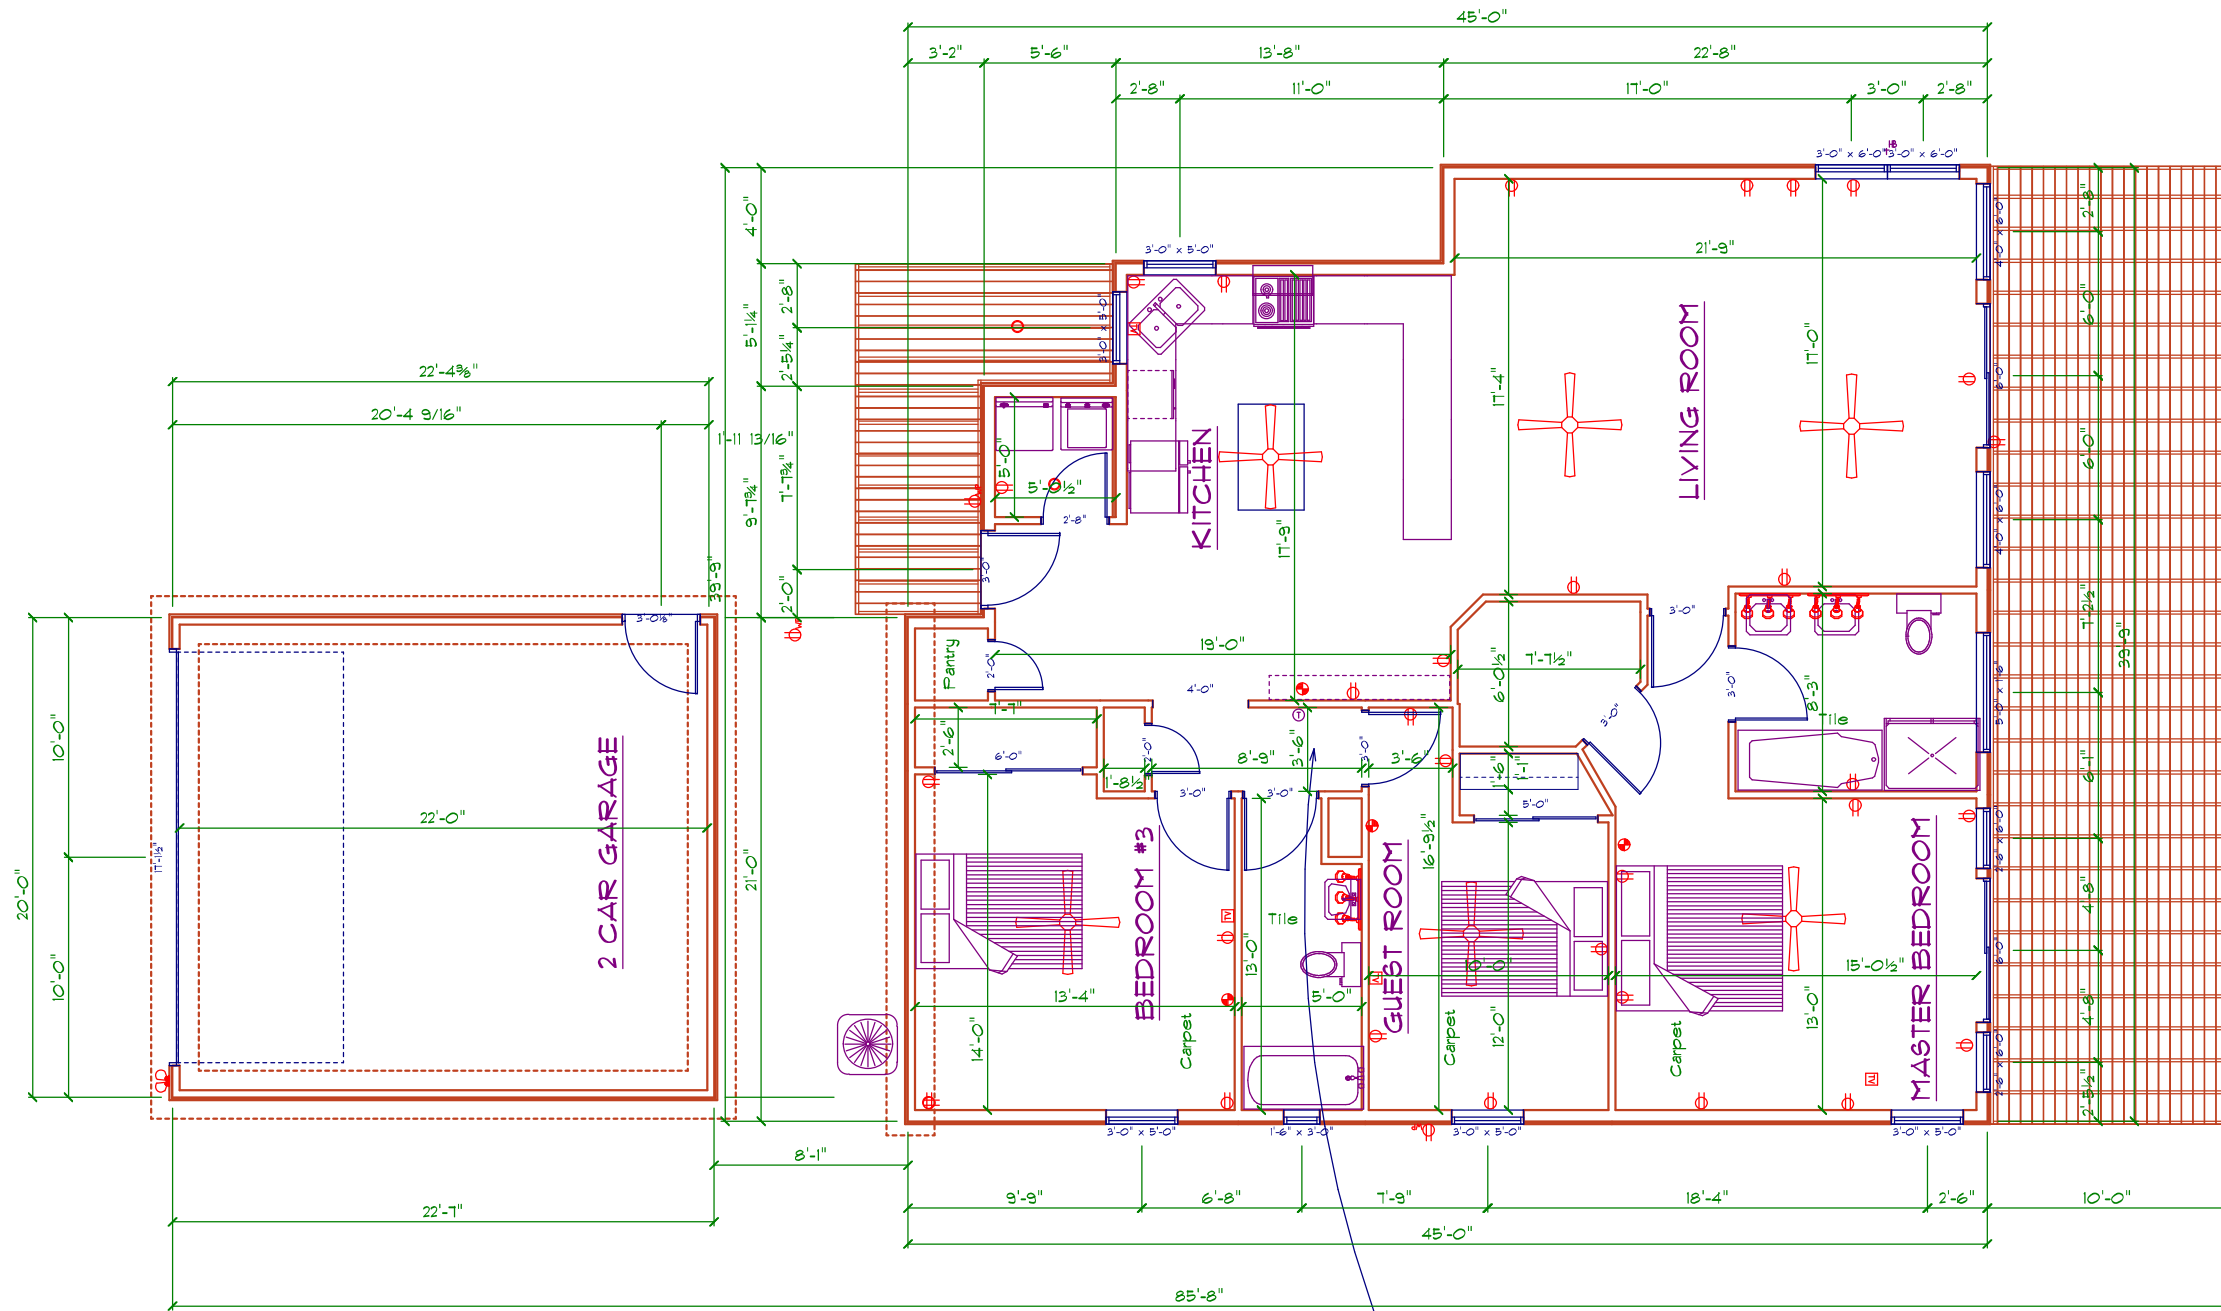

1636 Sq Feet HVAC
 2 Car Garage
 293k
 SEC 6 BLK 4 Lot 1

Attic Access
 AC handler in Attic

GROUND FLOOR LAYOUT
 SCALE: 1/4" = 1'-0"

983 SQ FT